


N:\eh\20\102\Commissions\31372\CAD\AL(90)01 - site location plan.dwg  
 I:\system\w\l\p\l\table\perh\std\perh  
 1250.000000;1.000000 29-APR-2010 13:40

When appropriate, material contained within this plot has been reproduced from Ordnance Survey material with the permission of Ordnance Survey on behalf of the Controller of Her Majesty's Stationery Office. © Crown Copyright. Unauthorised reproduction infringes Crown copyright and may lead to prosecution or civil proceedings. Gateshead Council Development & Enterprise (U.S. license number 00019162) 2008

Where Public Utilities information is shown it is given without obligation, or warranty, the accuracy thereof cannot be guaranteed. No liability of any kind whatsoever is accepted by the Council/Authority.

**THE CONTRACTOR IS RESPONSIBLE FOR VERIFYING ALL DIMENSIONS ON SITE**

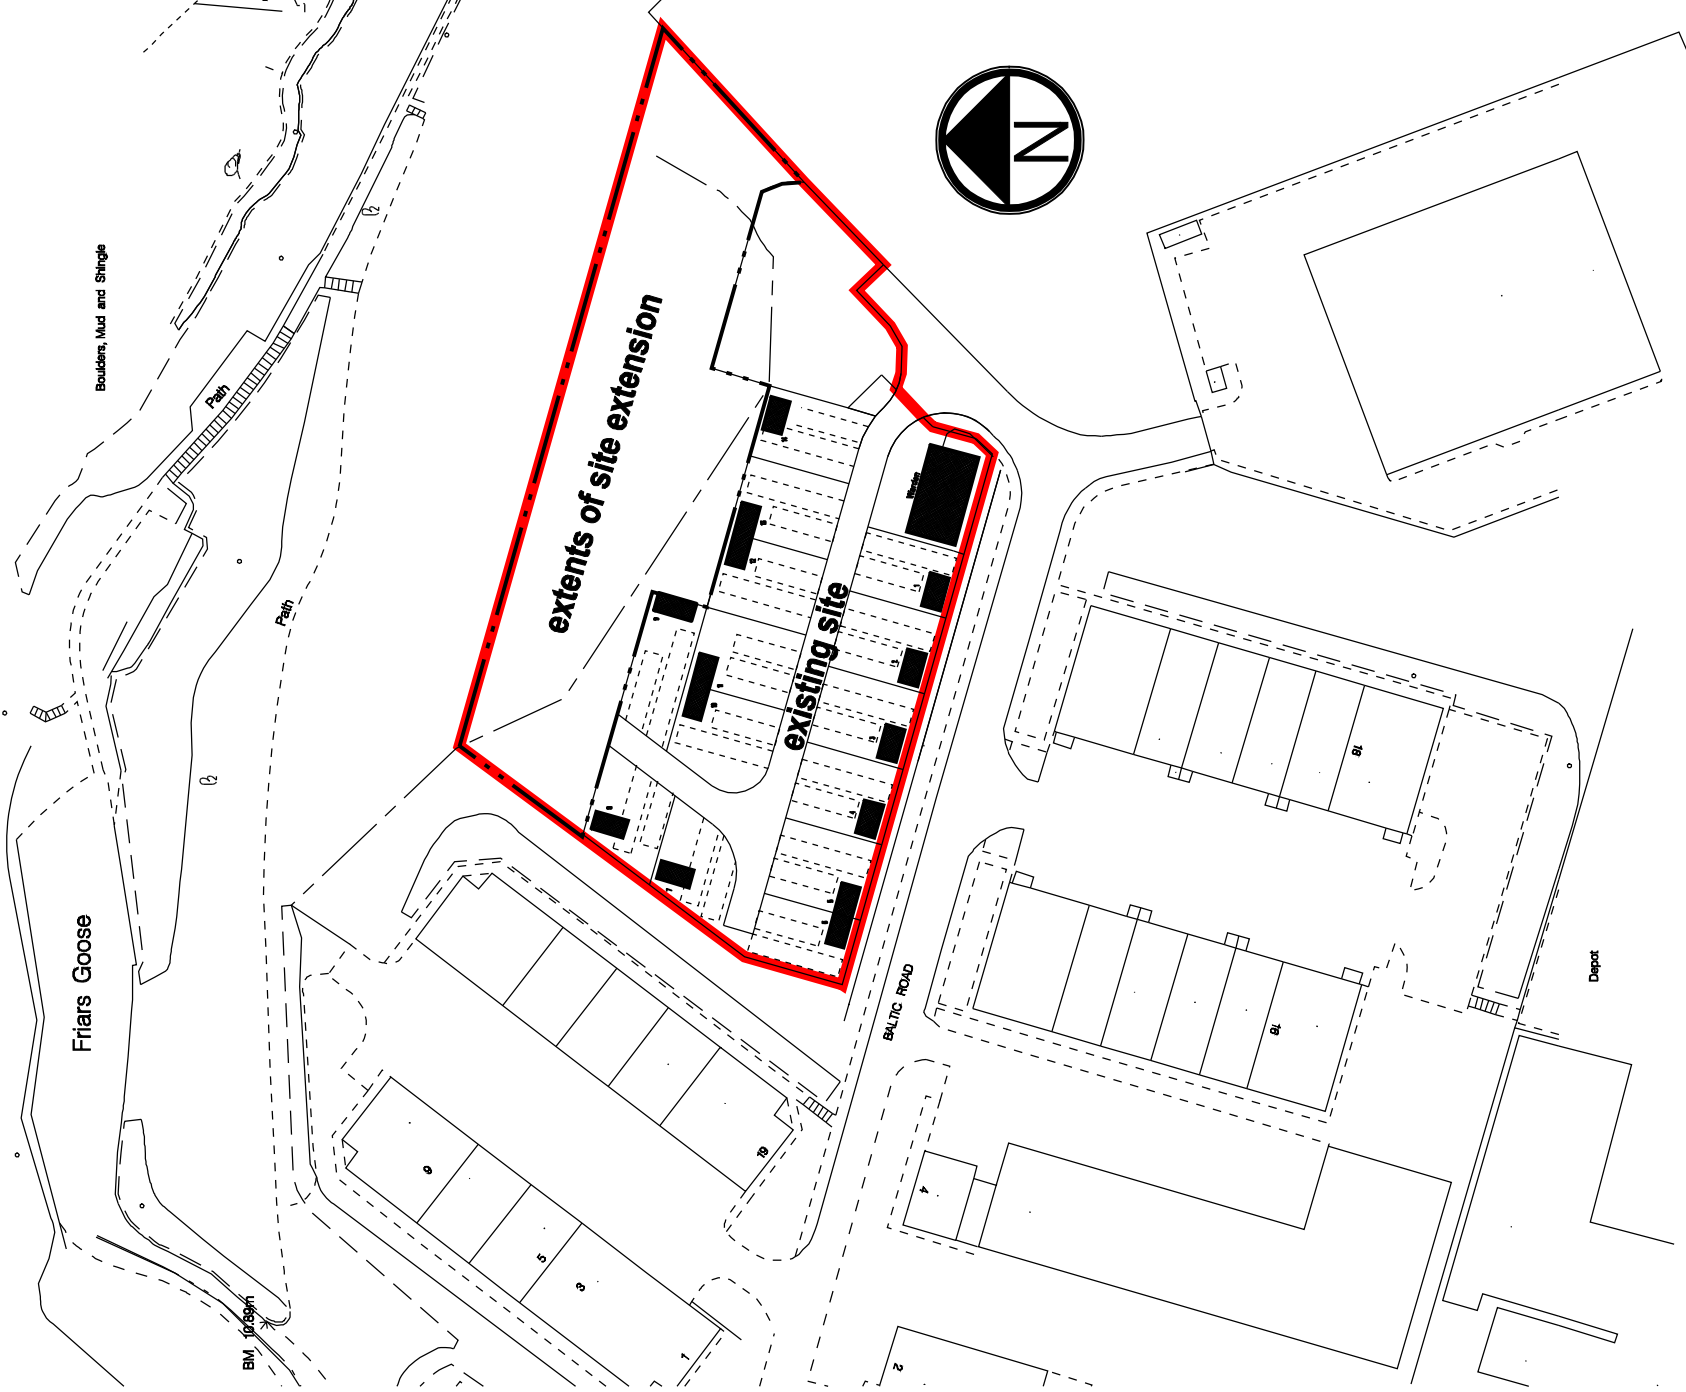

**Gateshead Council**  
 Head of Design  
 Development & Enterprise  
 Civic Centre Regent Street Gateshead NE3 1HH Tel: 0191 433 3000 Fax: 0191 477 5855

Date	MAY 2010	Project Title	OAKWELL PARK CARAVAN SITE IMPROVEMENTS, BAL TIC ROAD, GATESHEAD
Scale	1:1250 at A4	Drawing Title	SITE LOCATION PLAN
Drawn	SW	Proj. No.	EH2010231372
Checked		Status	P
		Dirg. No.	AL (90) 01